


LED ILLUMINATED SF FASCIA SIGN (STANDARD SIGN DEPTH AND FRAME)

Description

Sign copy
Measurements
Size of lettering

Side view
showing depth
and attachment

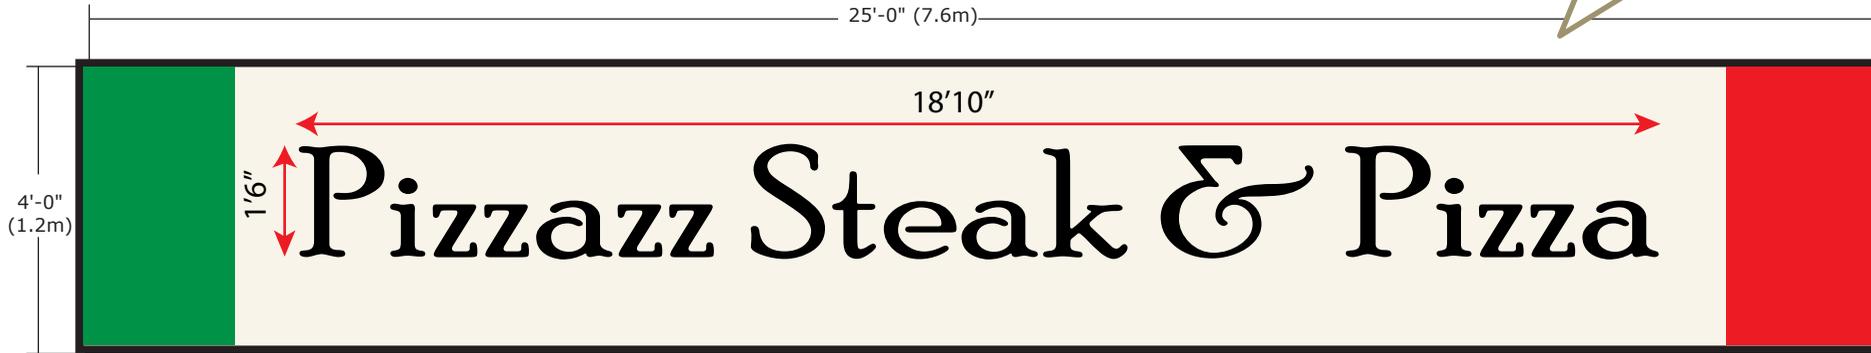

Sign area: 100 sf (9.3m²)
Copy area: 28 sf (2.6m²) 28%

Scale: 3/8" = 1'


Scale of
drawing

S/F ILLUMINATED FASCIA SIGN (EXTERIOR)

- 3/16" WHITE POLYCARBONATE FACE WITH 3M TRANSLUCENT VINYL APPLIED FIRST SURFACE
- BACKGROUND TO BE WHITE
- CABINET & RETAINER TO BE PAINTED BLACK
- LED ILLUMINATION

Description of sign
Materials to be used
Lighting information

Your contact
information

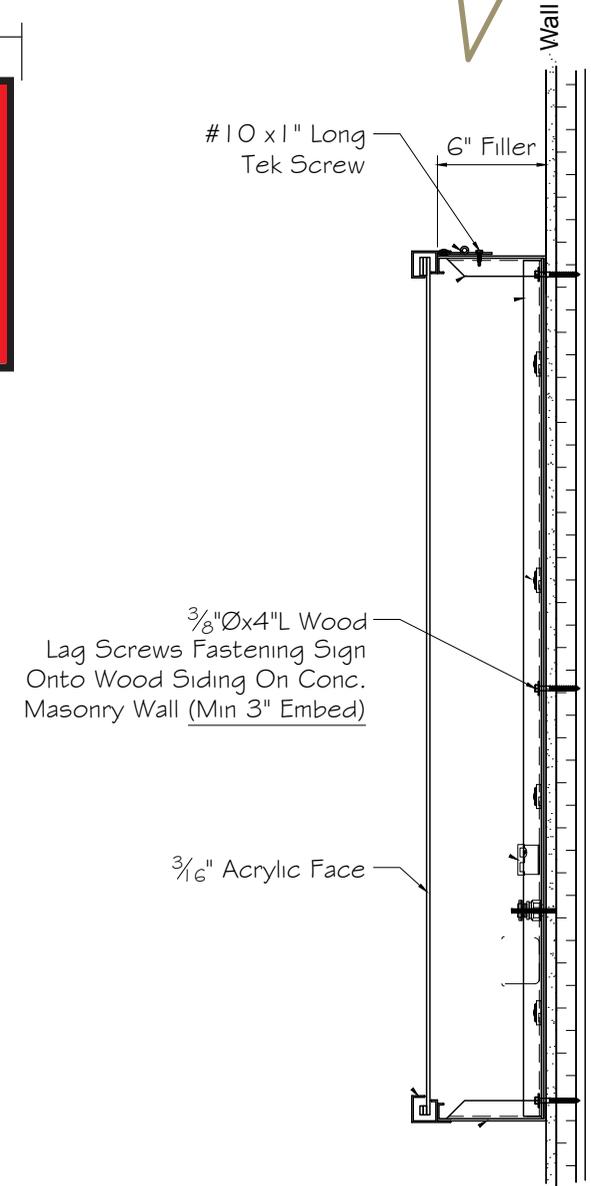

Your client's
name and
address

Pizzazz Steak & Pizza
10277 King George Blvd.



www.fivestarpermits.com
240 Parsons Road
Okanagan Falls BC V0H 1R3
250.487.1210

Artist's Rendering

Title

After



Your contact information

Before



Your client's name and address

Pizzazz Steak & Pizza
10277 King George Blvd.

FIVE STAR

www.fivestarpermits.com
240 Parsons Road
Okanagan Falls BC V0H 1R3
250.487.1210