


LED ILLUMINATED SF FASCIA SIGN (STANDARD SIGN DEPTH AND FRAME)

Description

Sign copy
Measurements
Size of lettering

Side view
showing depth
and attachment

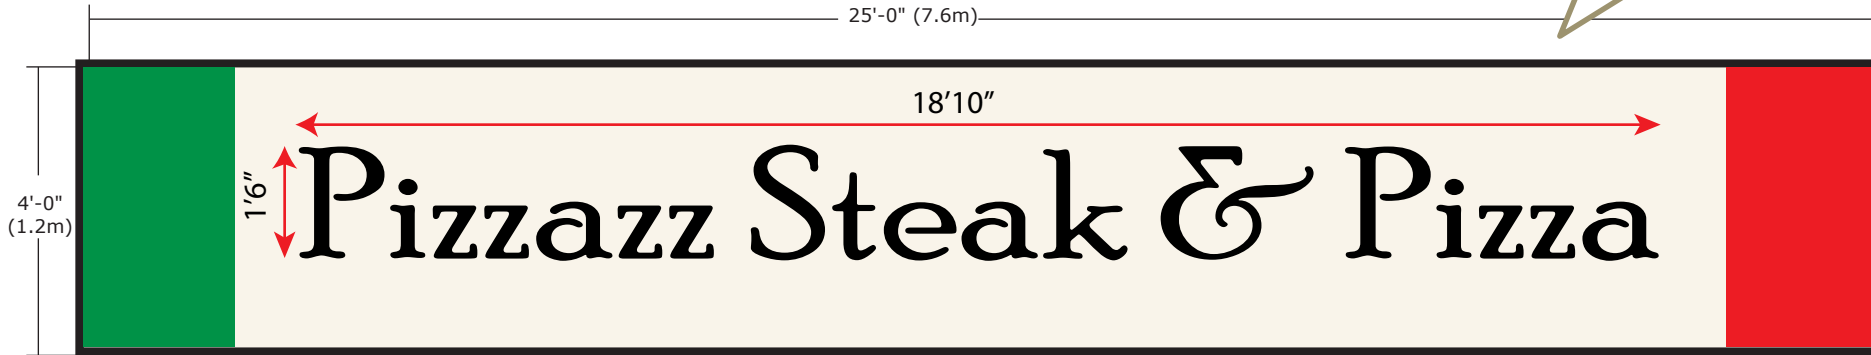

Sign area: 100 sf (9.3m²)
Copy area: 28 sf (2.6m²) 28%

Scale: 3/8" = 1'


Scale of
drawing

S/F ILLUMINATED FASCIA SIGN (EXTERIOR)

- 3/16" WHITE POLYCARBONATE FACE WITH 3M TRANSLUCENT VINYL APPLIED FIRST SURFACE
- BACKGROUND TO BE WHITE
- CABINET & RETAINER TO BE PAINTED BLACK
- LED ILLUMINATION

Description of sign
Materials to be used
Lighting information

Your contact
information

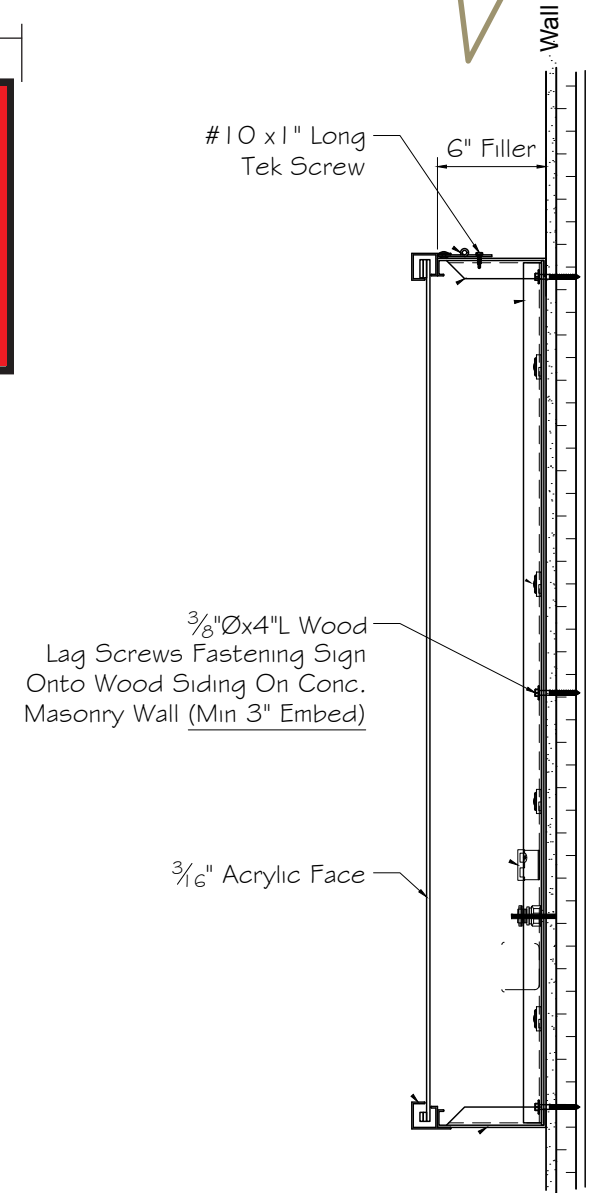

www.fivestarpermits.com
240 Parsons Road
Okanagan Falls BC V0H 1R3
250.487.1210

Your client's
name and
address

Pizzazz Steak & Pizza
10277 King George Blvd.